



POZ. ŻEBROWANIEC (+3,83m+6,76m+9,69m+12,62m) w osi 1 250x4,00
szk.14

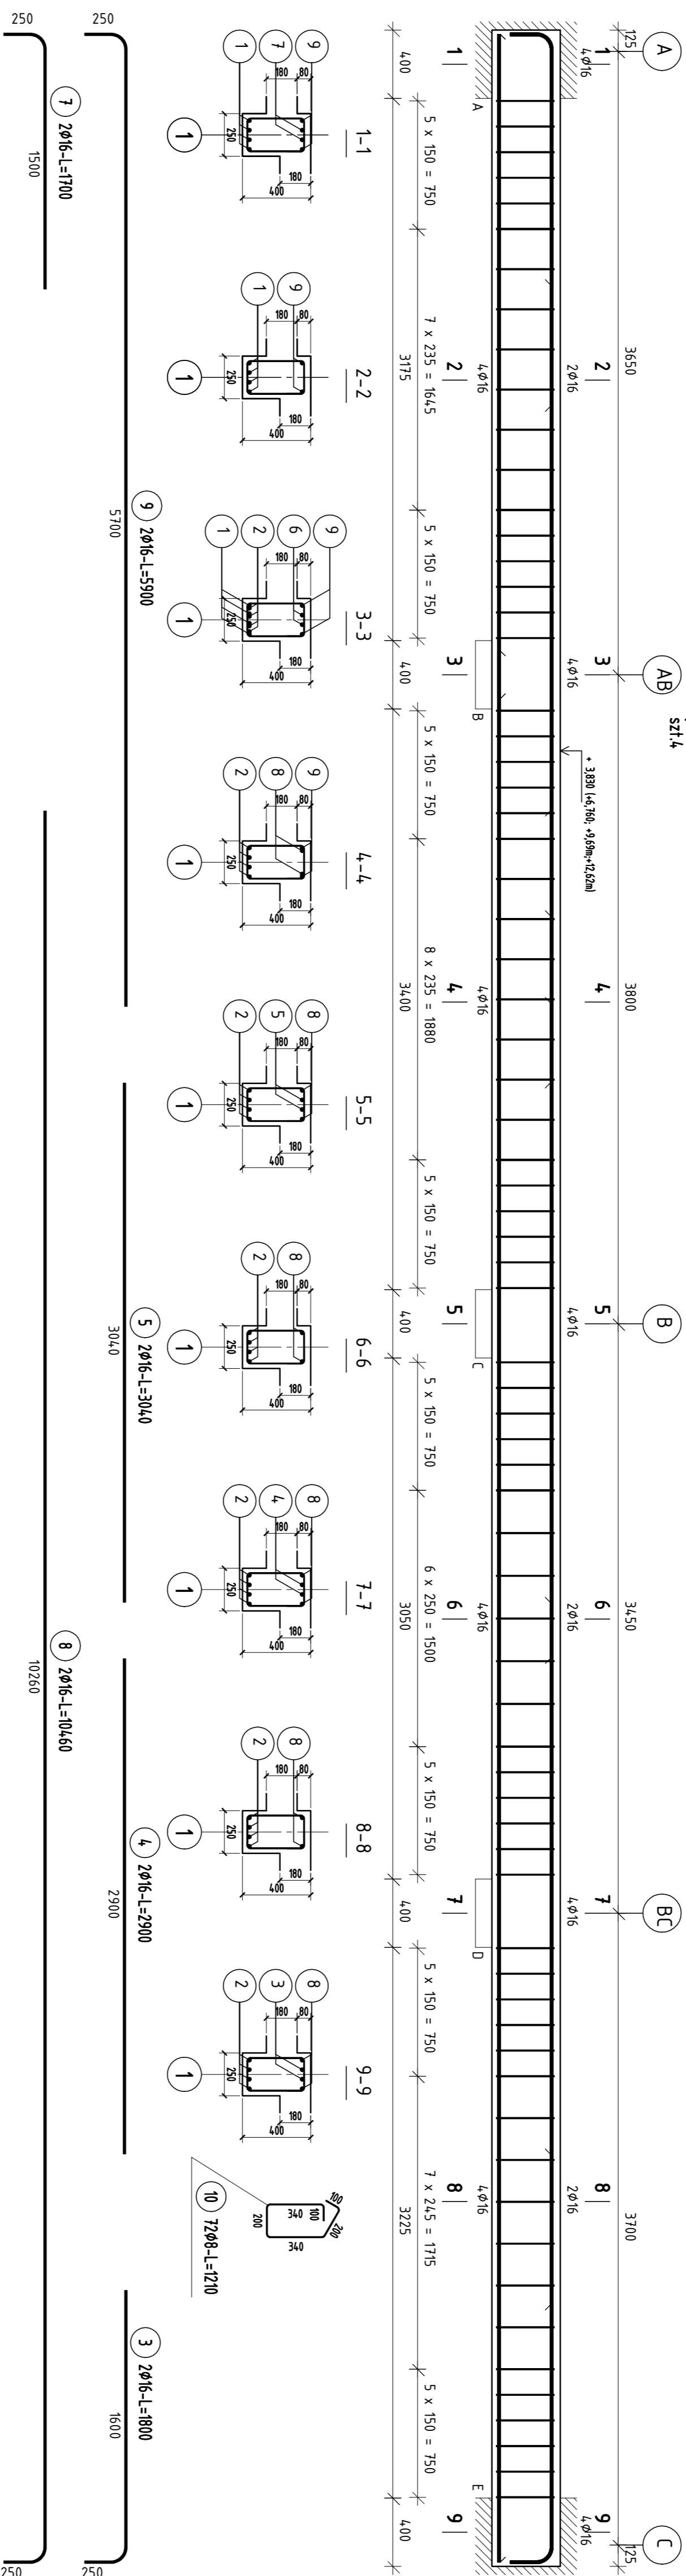

Beton B37 (C30/37)
Stal B500SP
Otulina 25 mm

ZESTAWIENIE STALI

Nr	φ	Stal	Długość pręta na poz.	Łączna pręta techn.	Długość kraw. żel.
ZESTAWIENIE STALI W OŚCI 1 250x4,00					
Suma długości prętów					

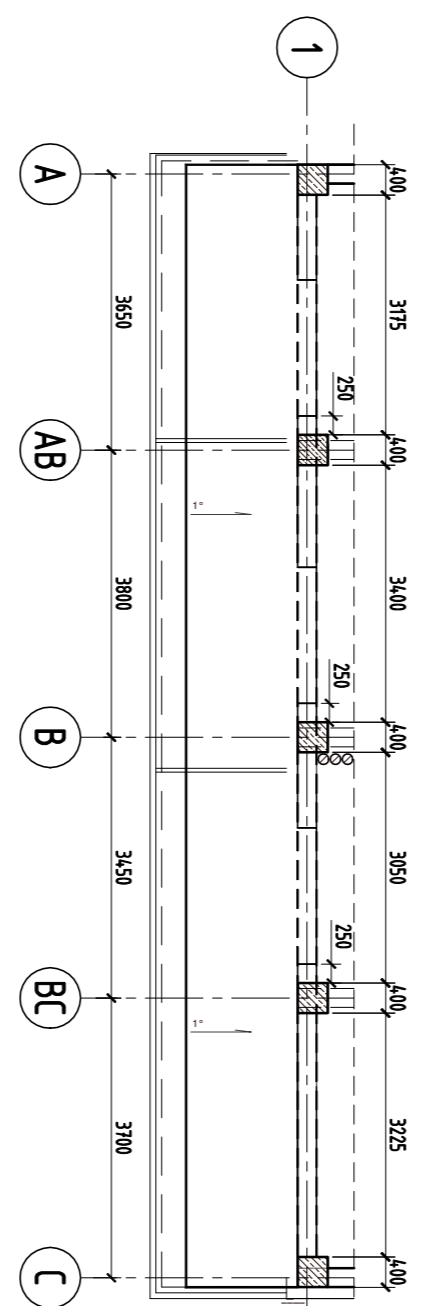

Projektant:	P.B.-W.
Wykonawca:	KONSTRUKCIA
Skala:	1:25 (1:0)
Przebieg:	rys. m.
Wzrost:	1:25 (1:0)

14/203